



FinialGroup

Stafford, Texas Warehouse – For Lease

±48,800 SF Class A Tilt-wall Office/Warehouse Available
10323 Greenland Ct, Stafford, TX 77477




UNDER NEW OWNERSHIP

Property Features:

- Concrete Tilt-wall Construction
- ±48,800 SF on ±3.24 Acres
- ±9,065 SF Office Space
- 5 Dock High, 1 Grade-Level Loading & Oversized Grade to Dock Level Ramp
- Roof & HVAC Units Replaced July 2021
- Large Shop/Warehouse Breakroom and Restroom
- 50% Climate Controlled Warehouse
- Wet Sprinkler System
- 24' Clear Height
- LED Lights
- Epoxy Coated Floor
- 1,600Amps/480 Volt/3-Phase Electrical
- Airlines and Compressor & 220 V Warehouse Plugs
- 63 Parking Spaces
- **Contact Broker for Lease Rate**

Location:

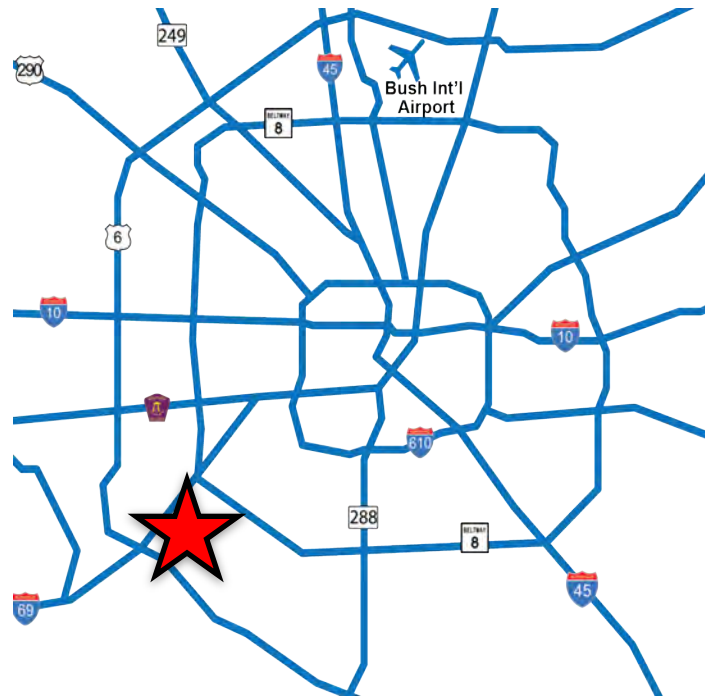

Contact

Jason Gibbons

713.422.2087

Jason.Gibbons@FinialGroup.com

Dylan Schopper, CCIM, SIOR

713.422.2089

Dylan.Schopper@FinialGroup.com



Finial Group | 8381 Westview Drive, Houston, TX 77055 | (713) 422-2100 | www.finialgroup.com

This information contained herein was obtained from sources deemed to be reliable; however Finial Group makes no guarantees, warranties or representations as to the completeness or accuracy thereof.



FinialGroup

Stafford, Texas Warehouse – For Lease

±48,800 SF Class A Tilt-wall Office/Warehouse Available
10323 Greenland Ct, Stafford, TX 77477



Contact

Jason Gibbons

713.422.2087

Jason.Gibbons@FinialGroup.com

Dylan Schopper, CCIM, SIOR


713.422.2089

Dylan.Schopper@FinialGroup.com



Finial Group | 8381 Westview Drive, Houston, TX 77055 | (713) 422-2100 | www.finialgroup.com

This information contained herein was obtained from sources deemed to be reliable; however Finial Group makes no guarantees, warranties or representations as to the completeness or accuracy thereof.

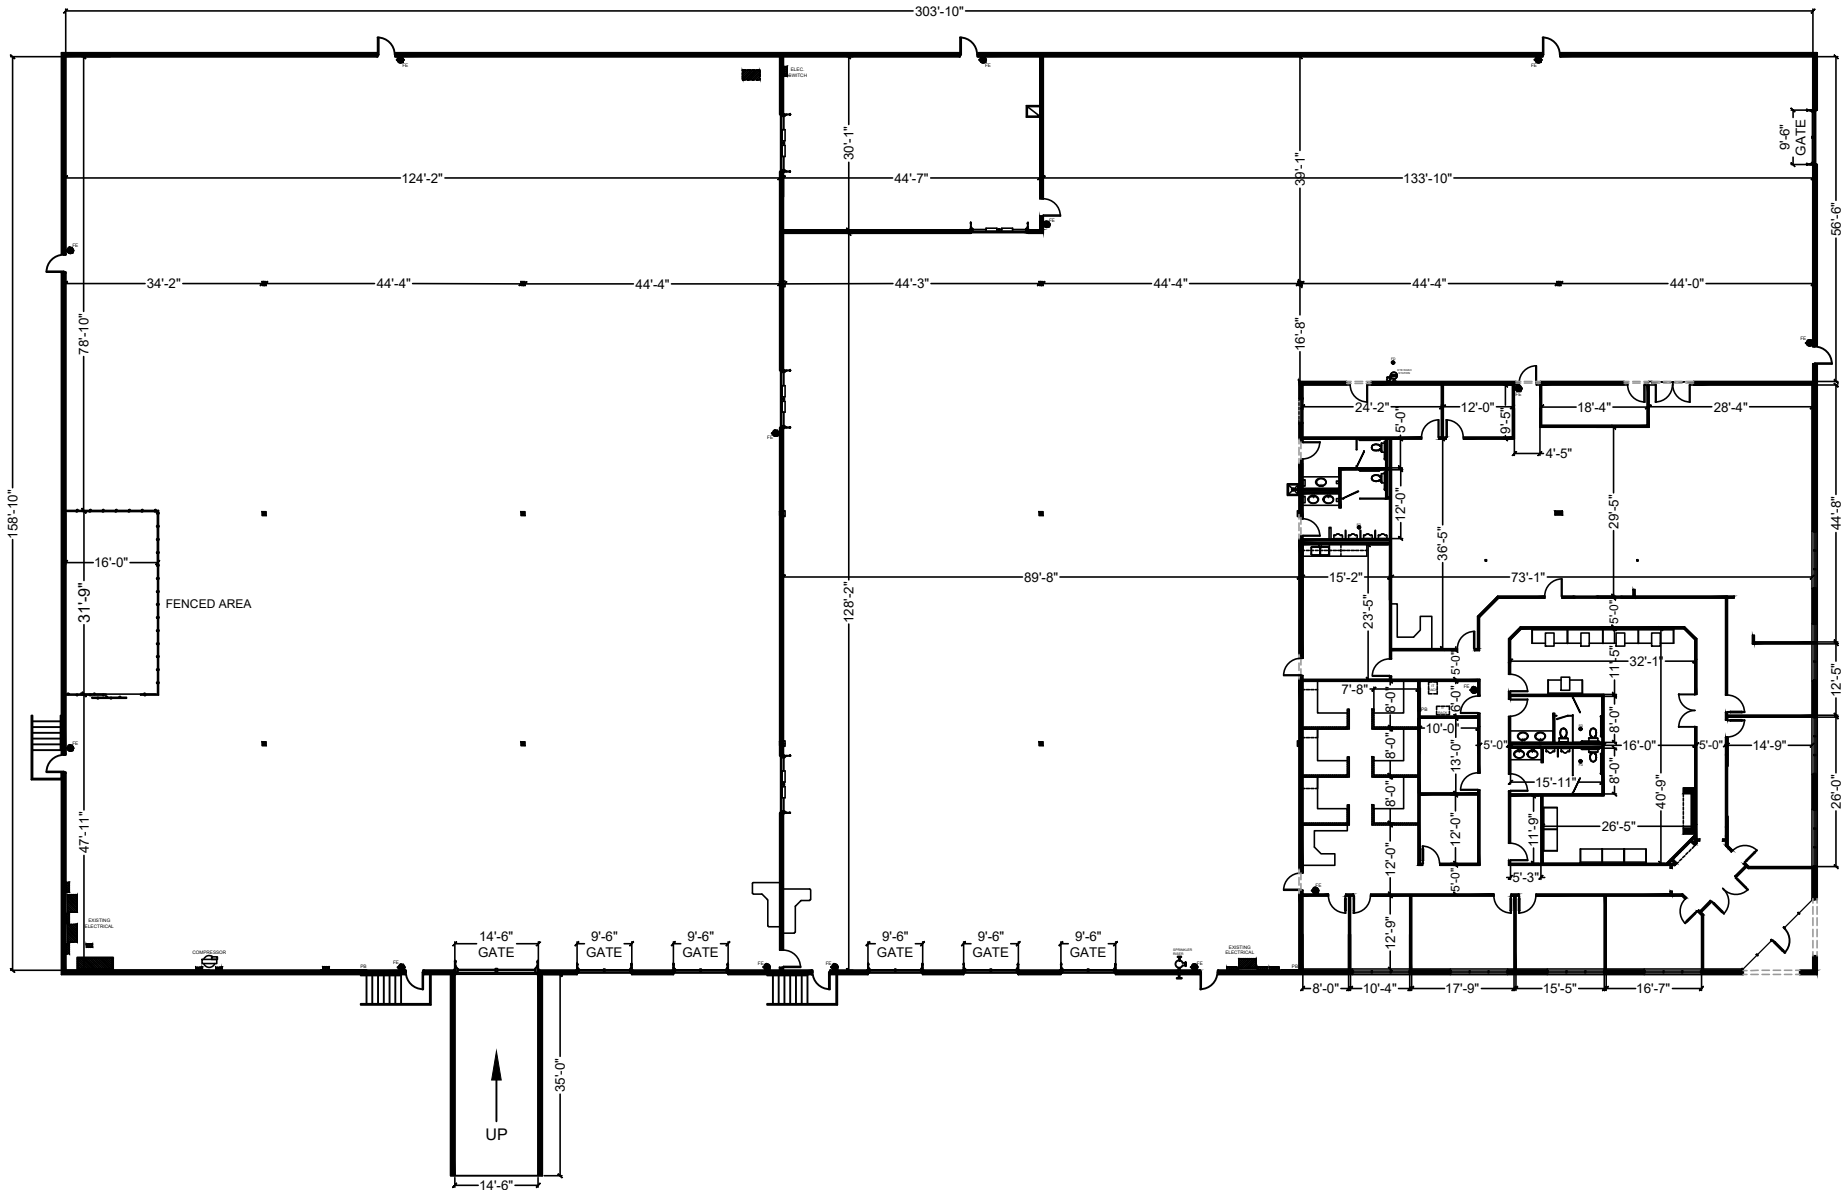

48,918 NRA

Floor plans are for conceptual purposes only; they are not to scale and may not reflect existing conditions. As-builts must be verified. Not for regulatory approval, permitting, or construction.



FinialGroup

LEASING INFORMATION:

Jason Gibbons

Dylan Schopper

713-422-2089

713-422-2089

Jason.Gibbons@FinialGroup.com Dylan.Schopper@FinialGroup.com

**10323 GREENLAND CT.
STAFFORD, TEXAS 77477**

CB22201.41-IH

MAY 11, 2022

CONTACT
5065 Westheimer Rd., Ste #1100, Houston, TX 77056
Phone: (713) 783.5900 | Fax: (713) 783.6066
www.cdi-douglass-pye.com





Information About Brokerage Services

Texas law requires all real estate license holders to give the following information about brokerage services to prospective buyers, tenants, sellers and landlords.

TYPES OF REAL ESTATE LICENSE HOLDERS:

- A **BROKER** is responsible for all brokerage activities, including acts performed by sales agents sponsored by the broker.
- A **SALES AGENT** must be sponsored by a broker and works with clients on behalf of the broker.

A BROKER'S MINIMUM DUTIES REQUIRED BY LAW (A client is the person or party that the broker represents):

- Put the interests of the client above all others, including the broker's own interests;
- Inform the client of any material information about the property or transaction received by the broker;
- Answer the client's questions and present any offer to or counter-offer from the client; and
- Treat all parties to a real estate transaction honestly and fairly.

A LICENSE HOLDER CAN REPRESENT A PARTY IN A REAL ESTATE TRANSACTION:

AS AGENT FOR OWNER (SELLER/LANDLORD): The broker becomes the property owner's agent through an agreement with the owner, usually in a written listing to sell or property management agreement. An owner's agent must perform the broker's minimum duties above and must inform the owner of any material information about the property or transaction known by the agent, including information disclosed to the agent or subagent by the buyer or buyer's agent.

AS AGENT FOR BUYER/TENANT: The broker becomes the buyer/tenant's agent by agreeing to represent the buyer, usually through a written representation agreement. A buyer's agent must perform the broker's minimum duties above and must inform the buyer of any material information about the property or transaction known by the agent, including information disclosed to the agent by the seller or seller's agent.

AS AGENT FOR BOTH - INTERMEDIARY: To act as an intermediary between the parties the broker must first obtain the written agreement of *each party* to the transaction. The written agreement must state who will pay the broker and, in conspicuous bold or underlined print, set forth the broker's obligations as an intermediary. A broker who acts as an intermediary:

- Must treat all parties to the transaction impartially and fairly;
- May, with the parties' written consent, appoint a different license holder associated with the broker to each party (owner and buyer) to communicate with, provide opinions and advice to, and carry out the instructions of each party to the transaction.
- Must not, unless specifically authorized in writing to do so by the party, disclose:
 - that the owner will accept a price less than the written asking price;
 - that the buyer/tenant will pay a price greater than the price submitted in a written offer; and
 - any confidential information or any other information that a party specifically instructs the broker in writing not to disclose, unless required to do so by law.

AS SUBAGENT: A license holder acts as a subagent when aiding a buyer in a transaction without an agreement to represent the buyer. A subagent can assist the buyer but does not represent the buyer and must place the interests of the owner first.

TO AVOID DISPUTES, ALL AGREEMENTS BETWEEN YOU AND A BROKER SHOULD BE IN WRITING AND CLEARLY ESTABLISH:

- The broker's duties and responsibilities to you, and your obligations under the representation agreement.
- Who will pay the broker for services provided to you, when payment will be made and how the payment will be calculated.

LICENSE HOLDER CONTACT INFORMATION: This notice is being provided for information purposes. It does not create an obligation for you to use the broker's services. Please acknowledge receipt of this notice below and retain a copy for your records.

Finial Group, LLC	602078	info@finialgroup.com	713-422-2100
Licensed Broker /Broker Firm Name or Primary Assumed Business Name	License No.	Email	Phone
Keith Bilski	540115	keith.bilski@finialgroup.com	713-422-2090
Designated Broker of Firm	License No.	Email	Phone
Licensed Supervisor of Sales Agent/ Associate	License No.	Email	Phone
Sales Agent/Associate's Name	License No.	Email	Phone

Buyer/Tenant/Seller/Landlord Initials

Date

Regulated by the Texas Real Estate Commission

Information available at www.trec.texas.gov

IABS 1-0